
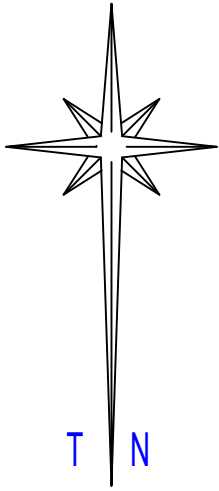



GENERAL PLAN OF
STANDS 1-123 SHINAREE TOWNSHIP

The figure 7A, 14B, 15A, 16C, 25C, 26B, BF1, 86D, 95A, 7A
represents 123 stands and public places being portions of Shinaree of Longlands situate in the district of
Marandellas. Vide diagram S.G. Number annexed to C.C.T. No.

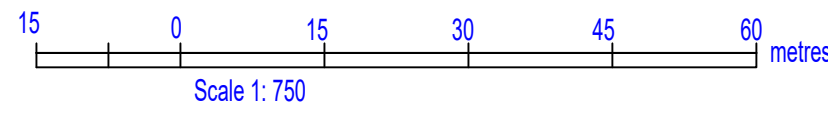

Surveyed in September 2022
By me
Land Surveyor

APPROVED
.....
for Surveyor-General
Date

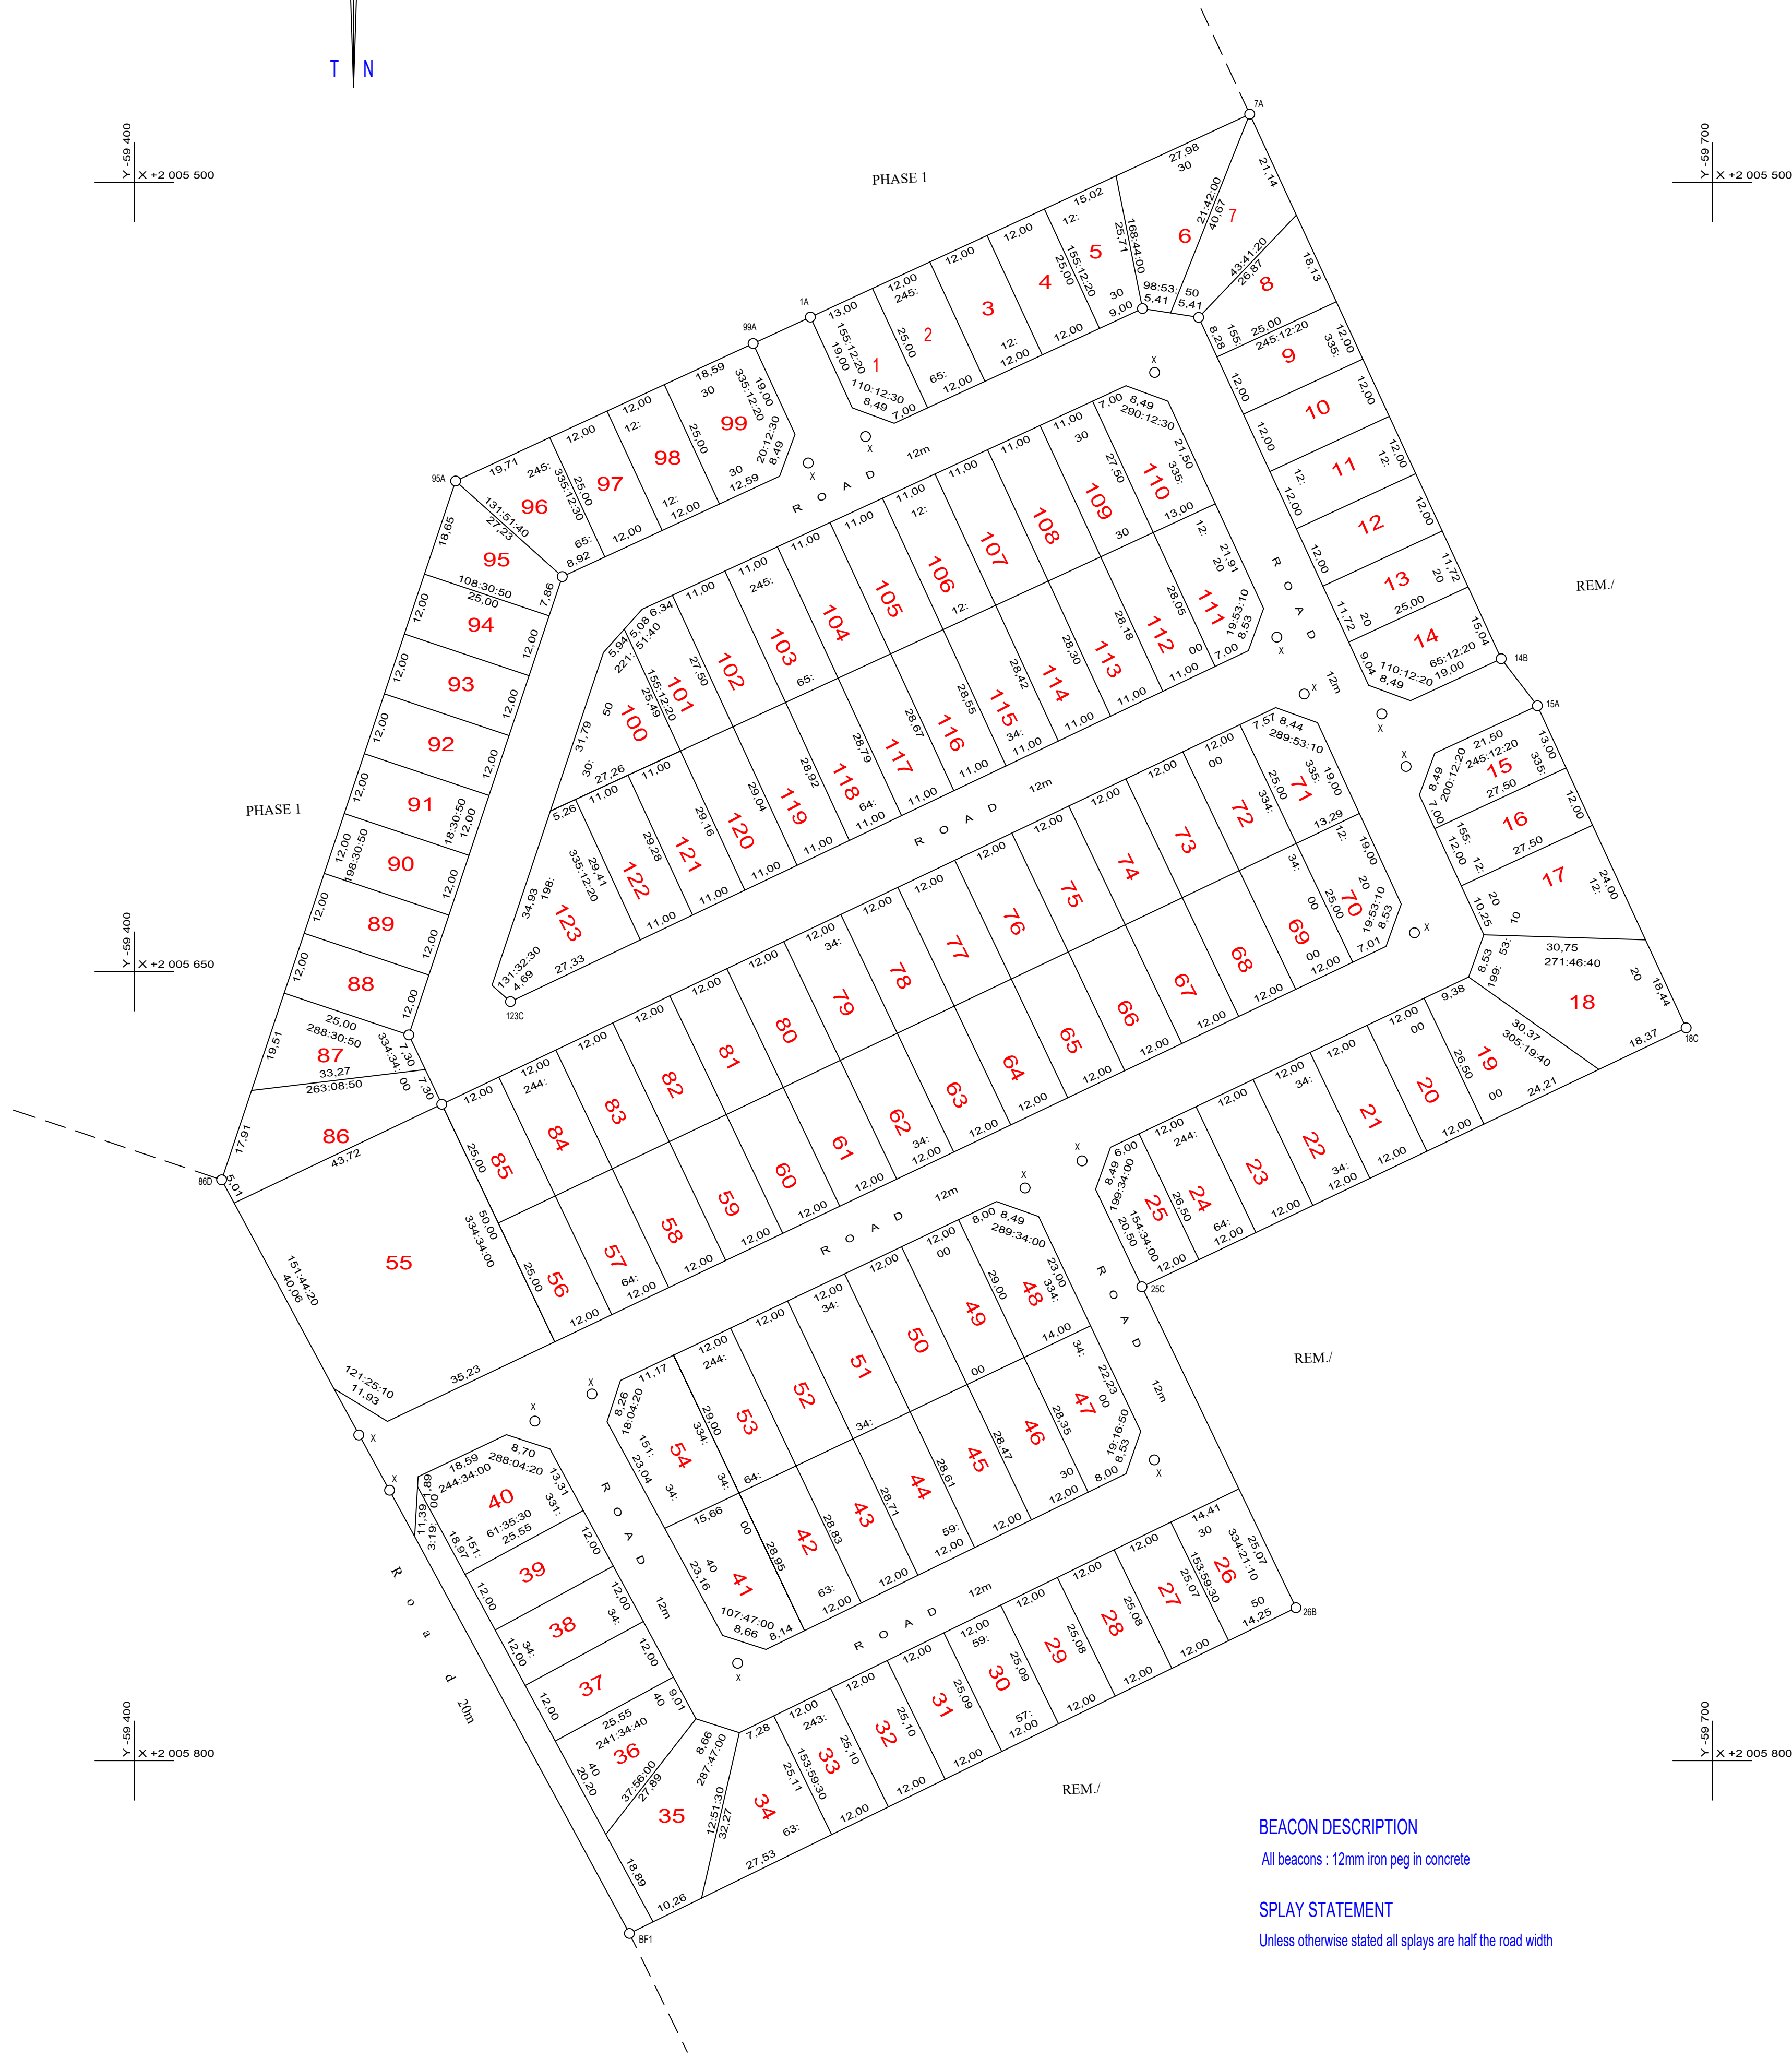

BEACON DESCRIPTION
All beacons : 12mm iron peg in concrete

SPLAY STATEMENT
Unless otherwise stated all splays are half the road width

STAND No.	AREA sq. metres	DIAGRAM No.	DEED No.	Date	SURVEYOR-GENERAL	ENDORSEMENTS			
						No.	STATEMENTS	DATE	SURVEYOR-GENERAL
1	307					1	Dispensation certificate No of relates to this General Plan		
2	300								
3	300								
4	300								
5	300								
6	457								
7	371								
8	330								
9	300								
10	300								
11	300								
12	300								
13	293								
14	358								
15	340								
16	330								
17	471								
18	677								
19	445								
20	318								
21	318								
22	318								
23	318								
24	318								
25	300								
26	359								
27	301								
28	301								
29	301								
30	301								
31	301								
32	301								
33	301								
34	437								
35	540								
36	373								
37	307								
38	307								
39	307								
40	491								
41	414								
42	347								
43	345								
44	342								
45	342								
46	341								
47	378								
48	368								
49	348								
50	348								
51	348								
52	348								
53	348								
54	458								
55	2094								
56	300								
57	300								
58	300								
59	300								
60	300								
61	300								
62	300								
63	300								
64	300								
65	300								
66	300								
67	300								
68	300								
69	300								
70	310								
71	318								
72	300								
73	300								
74	300								
75	300								
76	300								
77	300								
78	300								
79	300								
80	300								
81	300								
82	300								
83	300								
84	300								
85	300								
86	359								
87	359								
88	300								
89	300								
90	300								
91	300								
92	300								
93	300								
94	300								
95	331								
96	359								
97	300								
98	300								
99	447								
100	365								
101	298								
102	303								
103	303								
104	303								
105	303								
106	303								
107	303								
108	303								
109	303								
110	340								
111	345								
112	309								
113	311								
114	312								
115	313								
116	315								
117	316								
118	317								
119	319								
120	320								
121	321								
122	323								
123	555								